
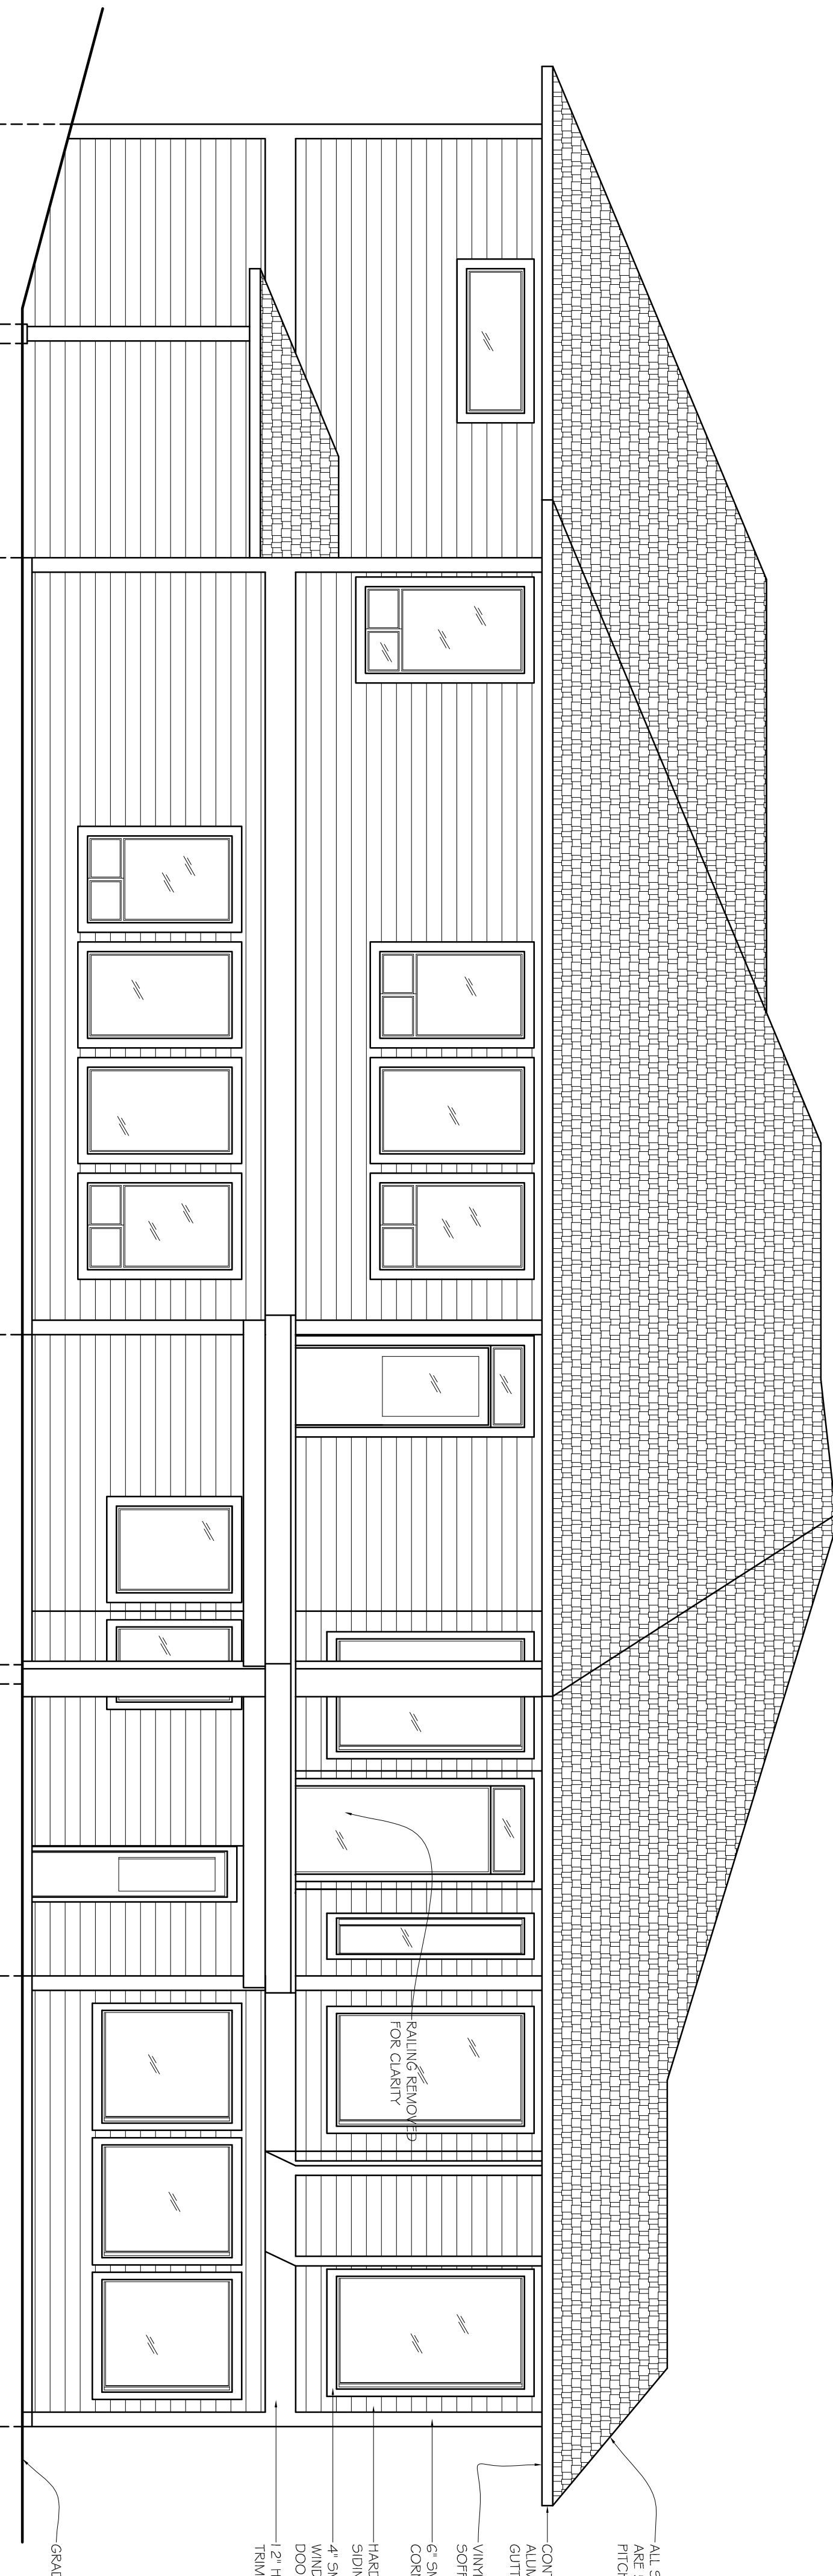
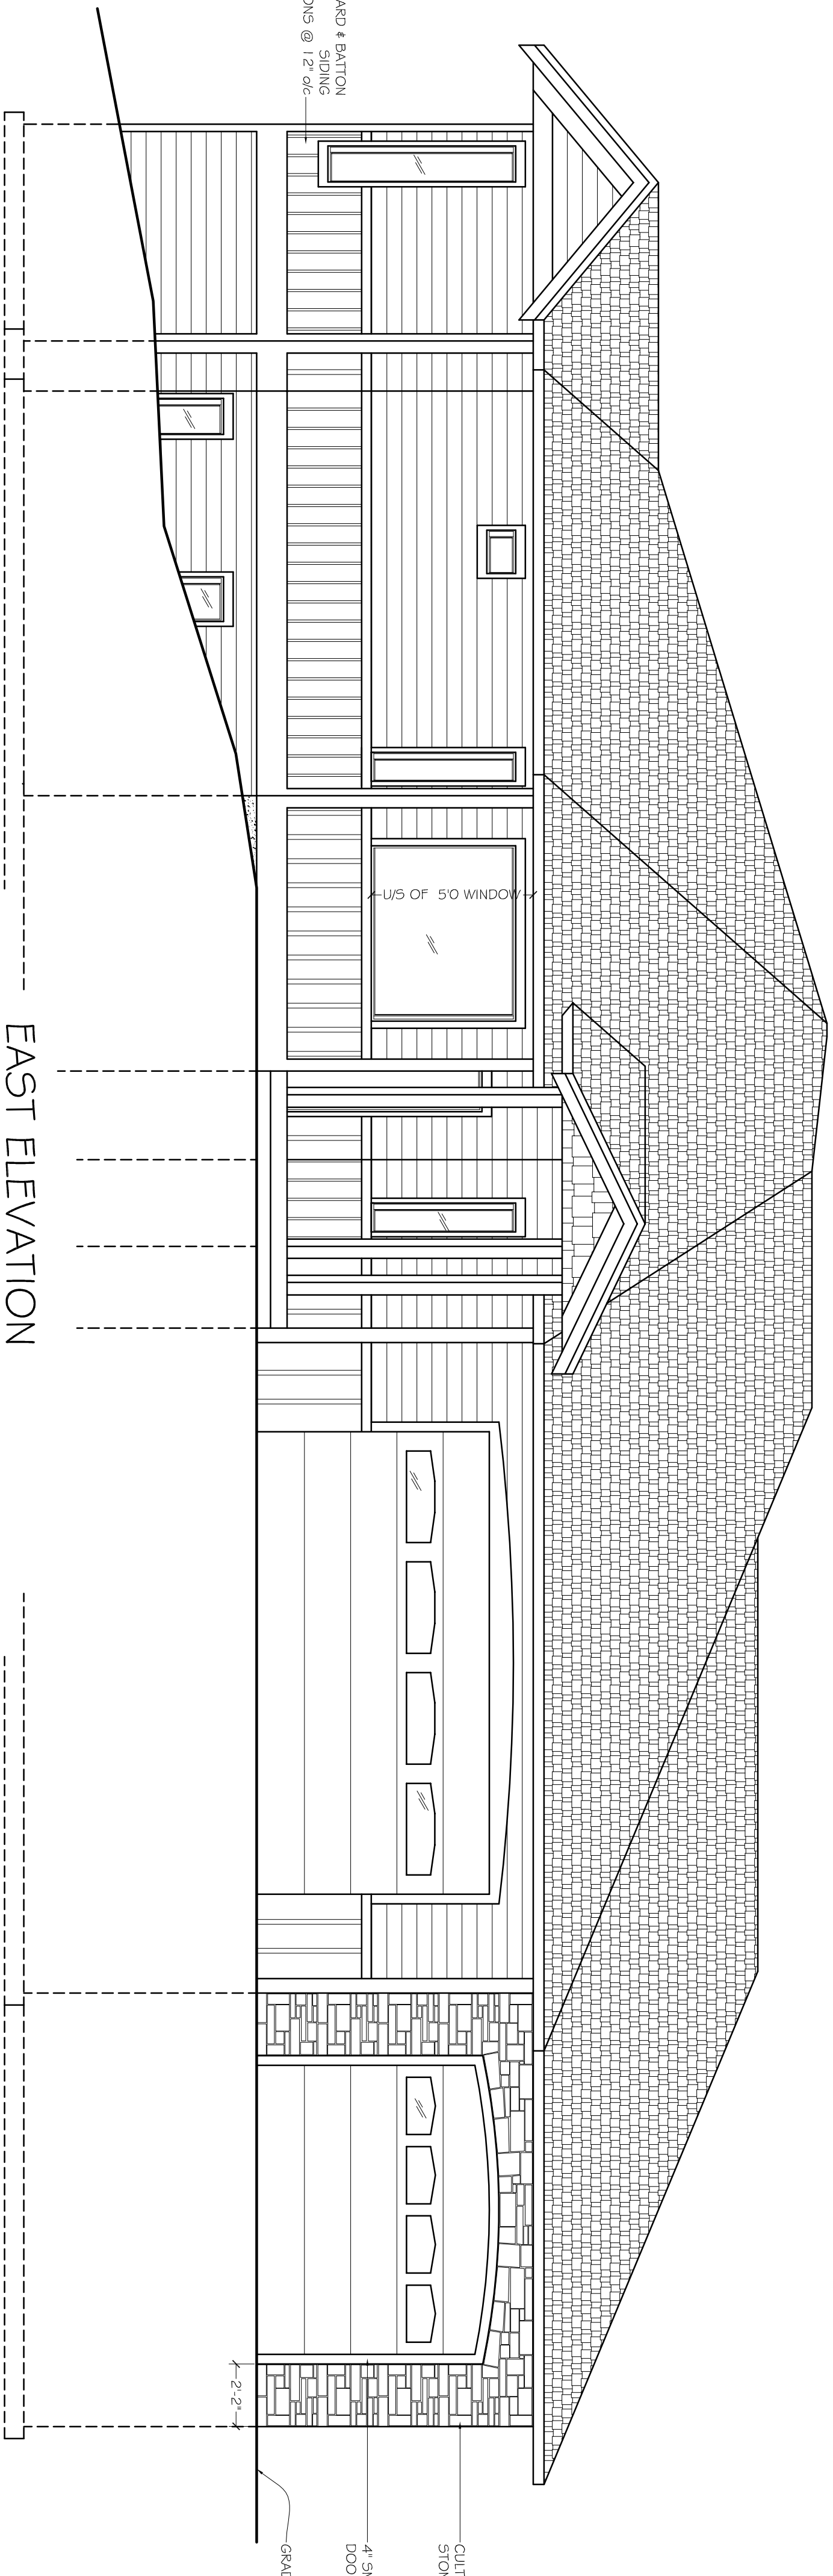


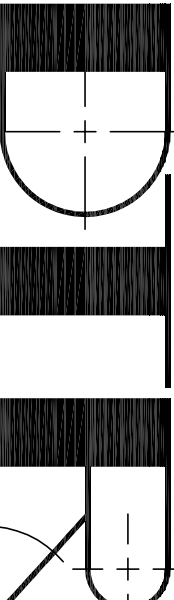

PROJECT TITLE: G&H DEV. LTD. PROJECT # 45-07		SHEET TITLE: EAST & WEST ELEVATIONS	
LOT 45 - 23RD ST NE LAKEVIEW MEADOWS SALMON ARM, BC RUDY HEYDE 804-6641 KELLY GEUNTER 517-0163		SCALE: 1/4" = 1'-0"	DATE: 07-07-03
		PROJECT No: D-SA 07-26	SHEET No: A5
		DRAWN BY: MT	
 DESIGN'S MICHAEL THRESEN 391 7TH ST SE SALMON ARM, BC V1E 4E6 P: 250.833.0208 E: art@designjournal.com			