


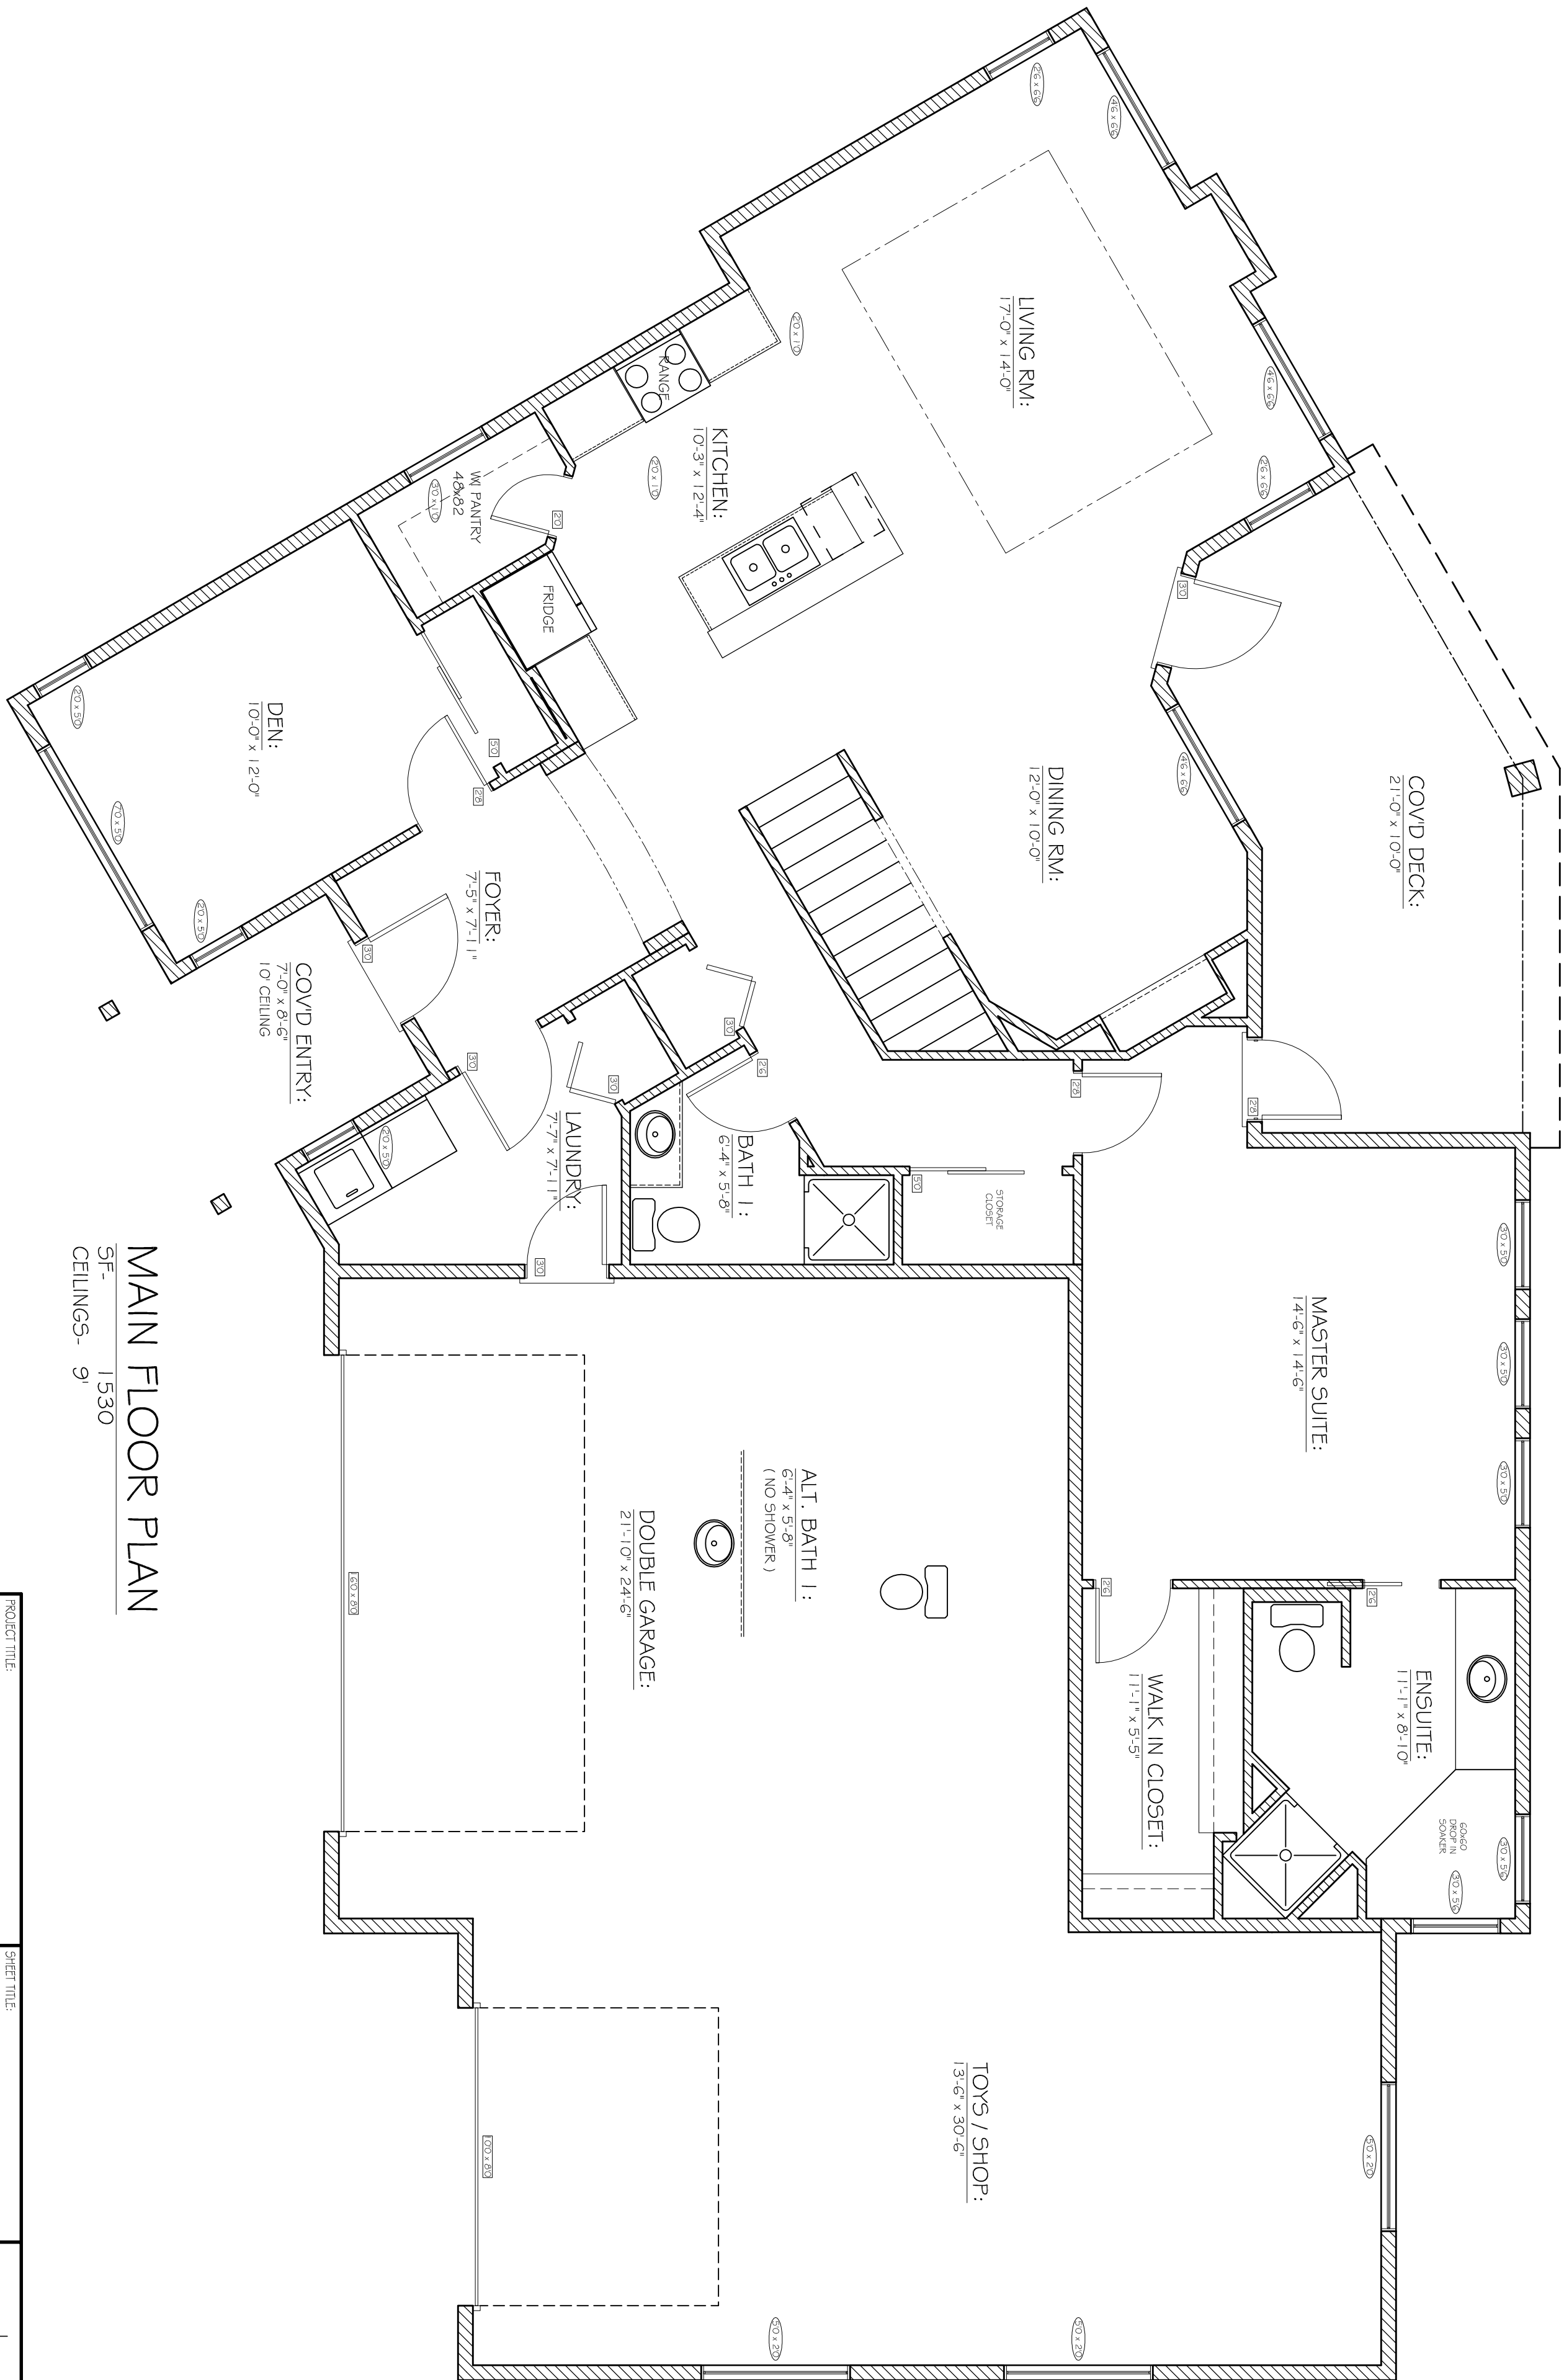

MAIN FLOOR PLAN

SF- 1530
CEILINGS- 9'

PROJECT TITLE:

G&H DEV. LTD
PROJECT 07-45

SHEET TITLE:

MAIN FLOOR
PLAN

SCALE:

1/4" = 1'-0"

DATE:

07-07-03

PROJECT No:


D-SA 07-26

SHEET No:

A3

DRAWN BY:

MT

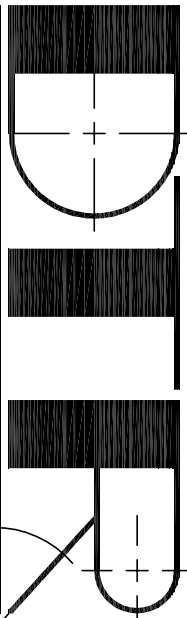

DESIGNS

591 7TH ST SE
SALMON ARM, BC V1E 4E6

P: 250.633.8206

E: info@mtcd.com

MICHAEL THIESSEN