

*Plan of Subdivision of
Block 5, Plan 671, South West ¼
of Section 18, Township 20, Range 9,
West of the Sixth Meridian.*

Scale: 1 inch = 100 feet


Legend

- OP Found Iron Post.
 - OP Found Aluminium Post.
 - SP Set Standard Iron Post.
- Bearings are Astronomic and derived from Plan 13486

P/00 N° 14512

Deposited in the Land Registry Office
at Kamloops, British Columbia,
this 16 day of Oct 1964

Handwritten signature

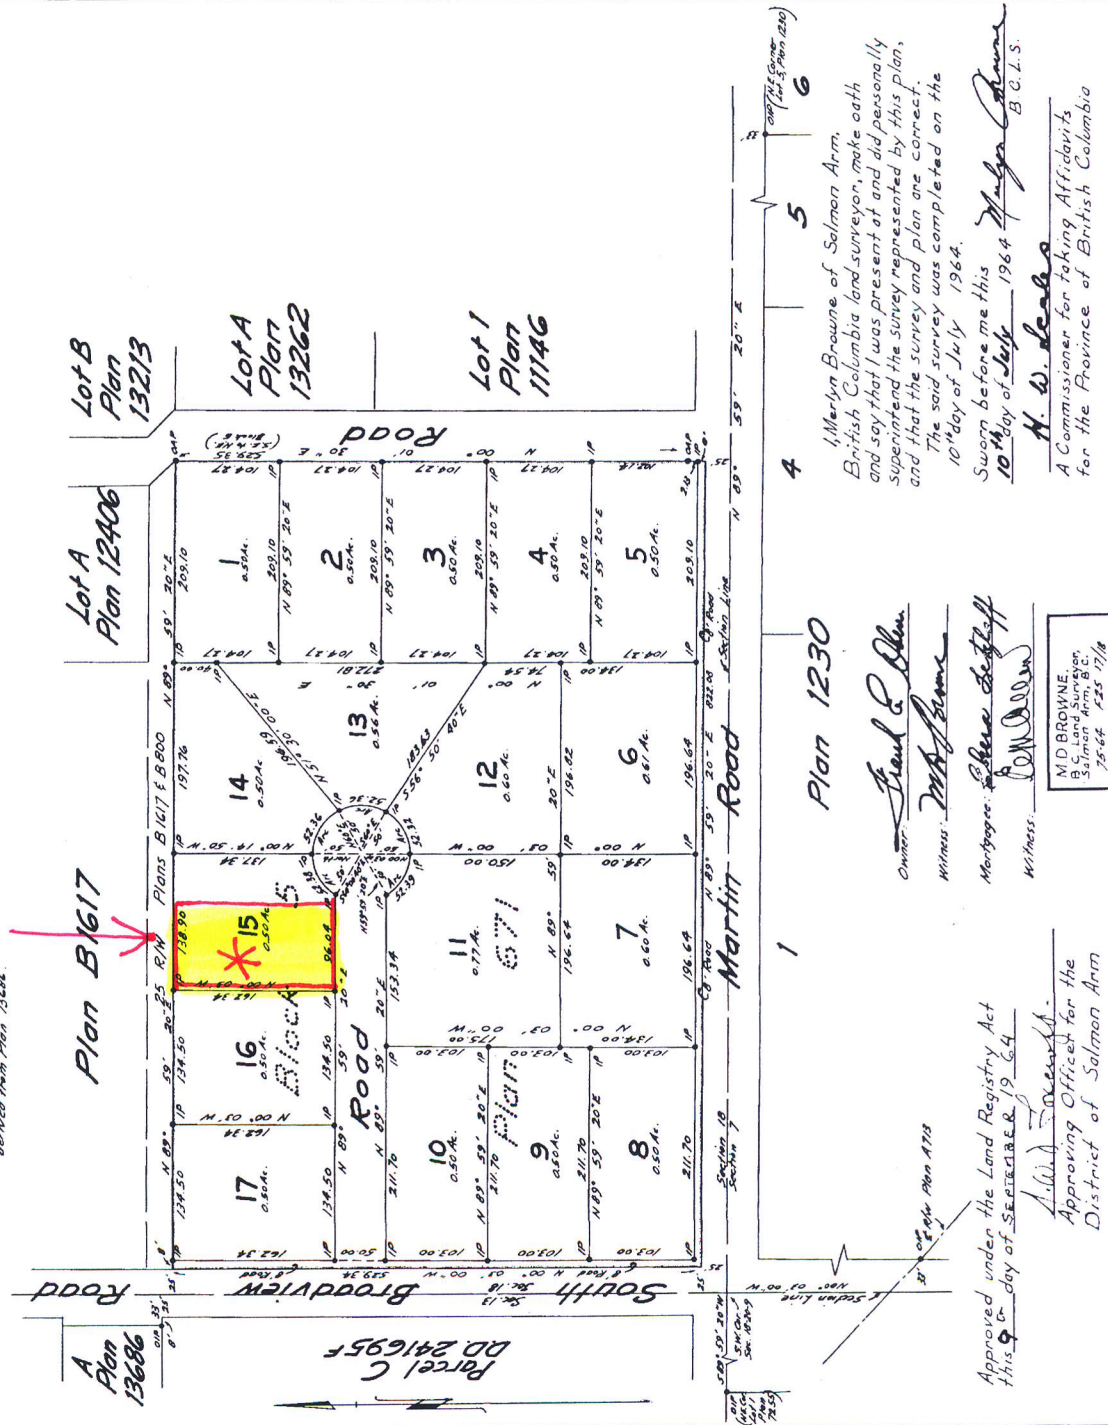

Plan of Subdivision of
Part of Lot 15, Plan 14512,
Sec.18, Tp.20, R.9, W6M, K.D.Y.D.

Scale 1:500
B.C.G.S. 82L.064

All distances are in metres.

PLAN KAP 86057

Deposited in the Land Title Office at Kamloops, B.C.
this 21st day of February, 2008

C. Johnston

Registrar

LB170182

LEGEND

Bearings are astronomic and are derived from Plan EPP213.

- Standard Iron Post Found
- Standard Iron Post Placed

This plan lies within Columbia-Shuswap Regional District.

I, Brian D. Sansom, a British Columbia Land Surveyor, of the City of Salmon Arm, in British Columbia, certify that I was present at and personally supervised the survey represented by this plan, and intended the survey to be correct. The field survey was completed on the 1st day of November, 2007. The plan was completed and checked, and the checklist filed under #72684, on the 1st day of November, 2007.

B.C.L.S.

BROWNE JOHNSON LAND SURVEYORS
B.C. AND CANADA LANDS
SALMON ARM, B.C. Ph. 832-9701
File: 559-07 421-07.raw


ORIGINAL

Plan of Subdivision of
Block 5, Plan 671, South West 1/4
of Section 18, Township 20, Range 9,
West of the Sixth Meridian.

Scale: 1 inch = 100 feet

Legend

- Found Iron Pits
- Found Manganese Pits
- Set Standard Iron Pits
- Bearings are Magnetic and derived from Plan 13686.

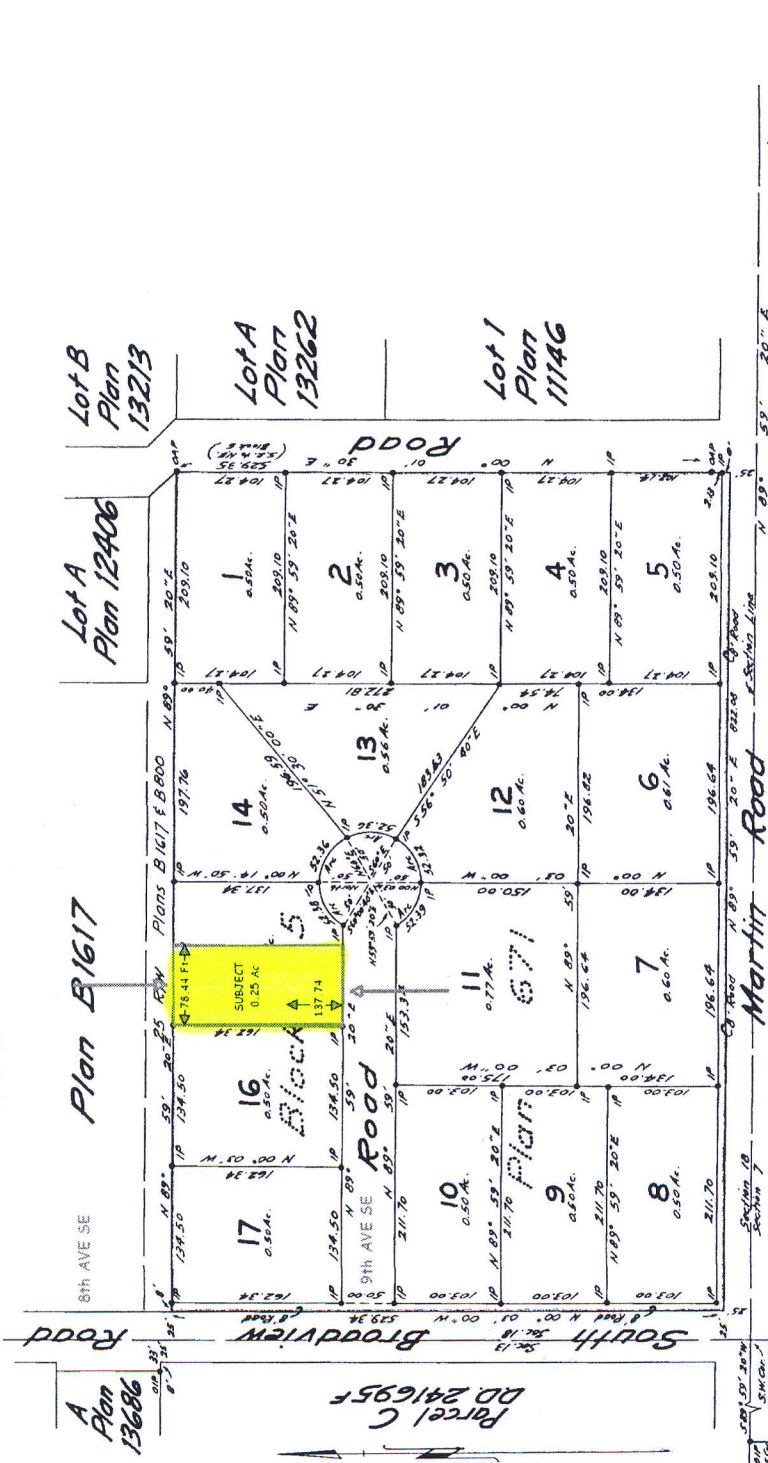

1

Plan 1230

4

5

6

I, Marilyn Browne of Salmon Arm, British Columbia land surveyor, make oath and say that I was present at and did personally superintend the survey represented by this plan, and that the survey and plan are correct. The said survey was completed on the 10th day of July 1964.

Owner: Paul L. Olsen

Witness: M. Browne

Montgomerie: Blaine Stelfox

Witness: Paul Olsen

Approved under the Land Registry Act this 9th day of SEPTEMBER 19 64

John Forewell
Approving Officer for the District of Salmon Arm

Sworn before me this 10th day of July 1964 M. W. Leach B.C.L.S.

A Commissioner for Taking Affidavits for the Province of British Columbia

Plan No. 14512

Deposited in the Land Registry Office at Kamloops, British Columbia, this 16th day of Oct 1964

W. H. Brown
Registrar

Plan of Subdivision of
Part of Lot 15, Plan 14512,
Sec.18, Tp.20, R.9, W6M, K.D.Y.D.

LB170182

10 5 0 10

All distances are in metres.

[illegible]

This plan lies within Columbia-Shuswap Regional District.

Handwritten signature: *H. Khanom*

BROWNE JOHNSON LAND SURVEYORS
B.C. AND CANADA LANDS
SALMON ARM, B.C. Ph. 832-9701
File: 559-07 421-07.raw

ORIGINAL

STREET

33

30th ST.

0 31.95m

Copyright © 2011 City of Salmon Arm

