

NOTES:

No:	REVISIONS:	DATE:
-----	------------	-------

[illegible]

THIS DRAWING, AS AN INSTRUMENT OF SERVICE, IS THE PROPERTY OF THE DESIGNER AND SHALL NOT BE REPRODUCED, COPIED, EITHER WHOLLY OR IN PART, OR TRANSMITTED IN ANY MANNER, WITHOUT THE WRITTEN PERMISSION OF THE DESIGNER. ANY UNAUTHORIZED REPRODUCTION OR TRANSMISSION OF THIS DRAWING, OR ANY PART THEREOF, SHALL BE AT THE USER'S SOLE RISK AND WITHOUT THE WRITTEN PERMISSION OF THE DESIGNER. THE USER SHALL BE RESPONSIBLE FOR ALL DIMENSIONS ON THE DRAWING.

PROJECT TITLE:

PROMINENT HOMES SPEC HOME 4

LOT 8 UPLANDS GATED COMM.

SALMON ARM, BC

WOLFGANG NEUDORF

250-517-7093

SHEET TITLE:

BASEMENT PLAN


PLAN

SCALE:

07-60-20	10-09-20	0-T = 1/4
----------	----------	-----------


DSA - 10-05

MT

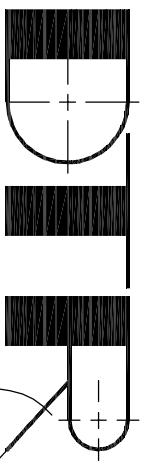

DMZN

P: 250. 633. 8208
E: diddes@ps.itchinal.com

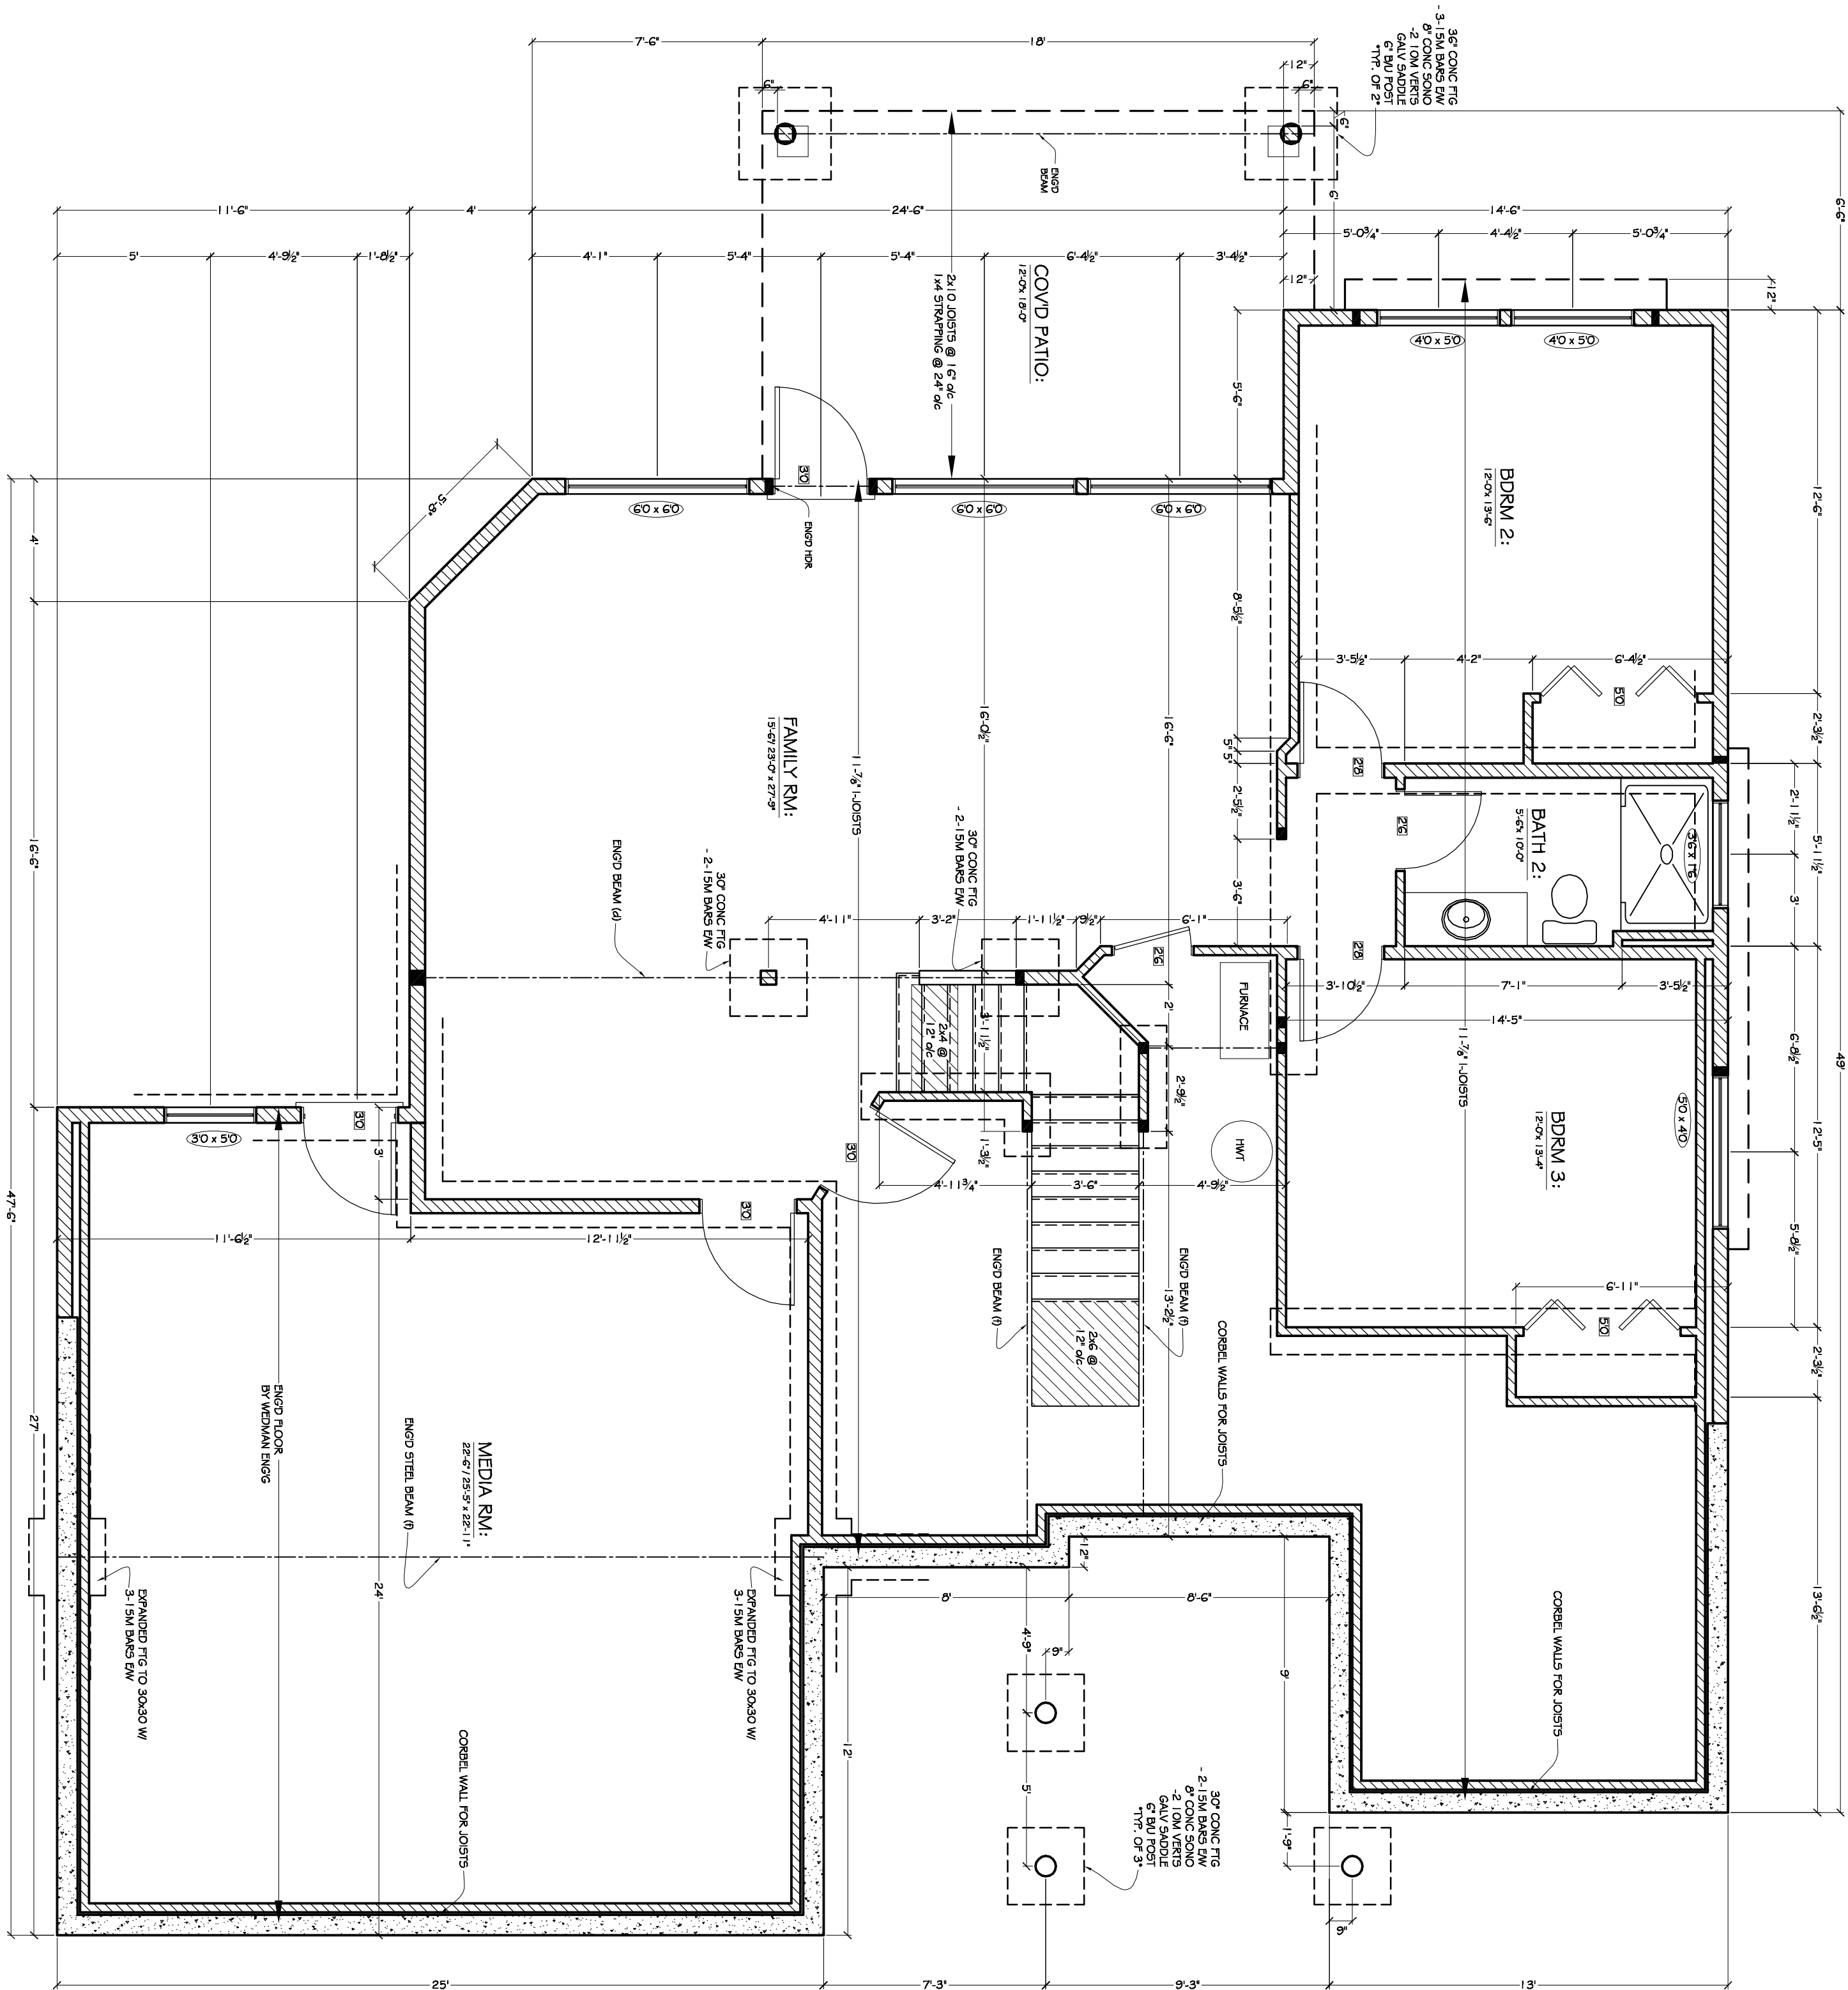

BASEMENT PLAN

SF-2166 CEILING - 9